

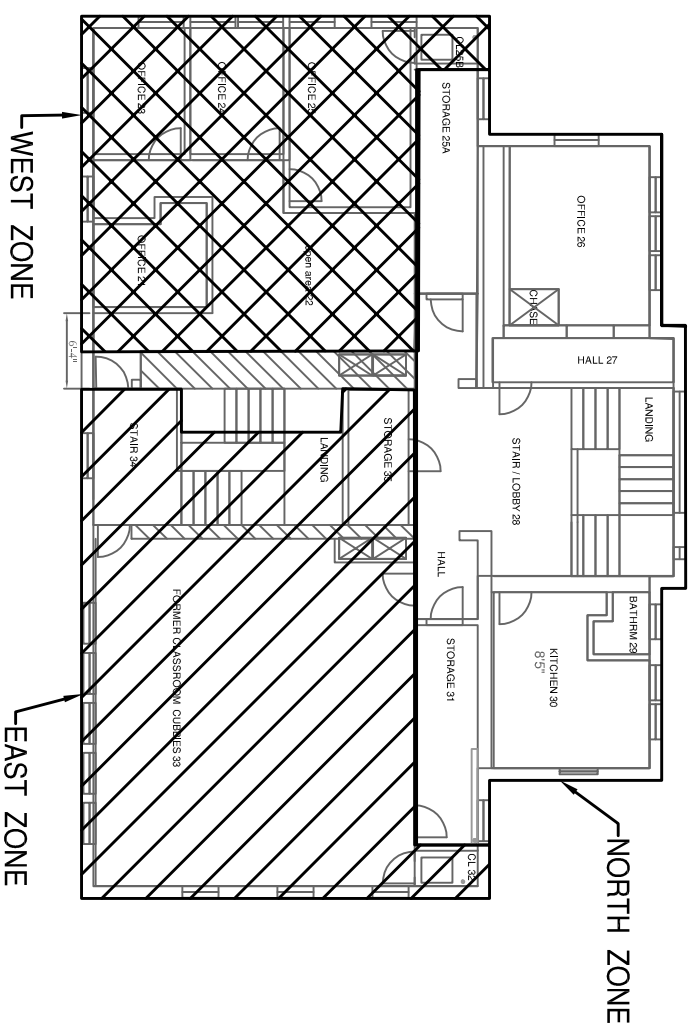
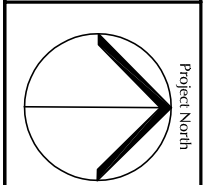


2ND FLOOR HEATING-COOLING ZONE PLAN

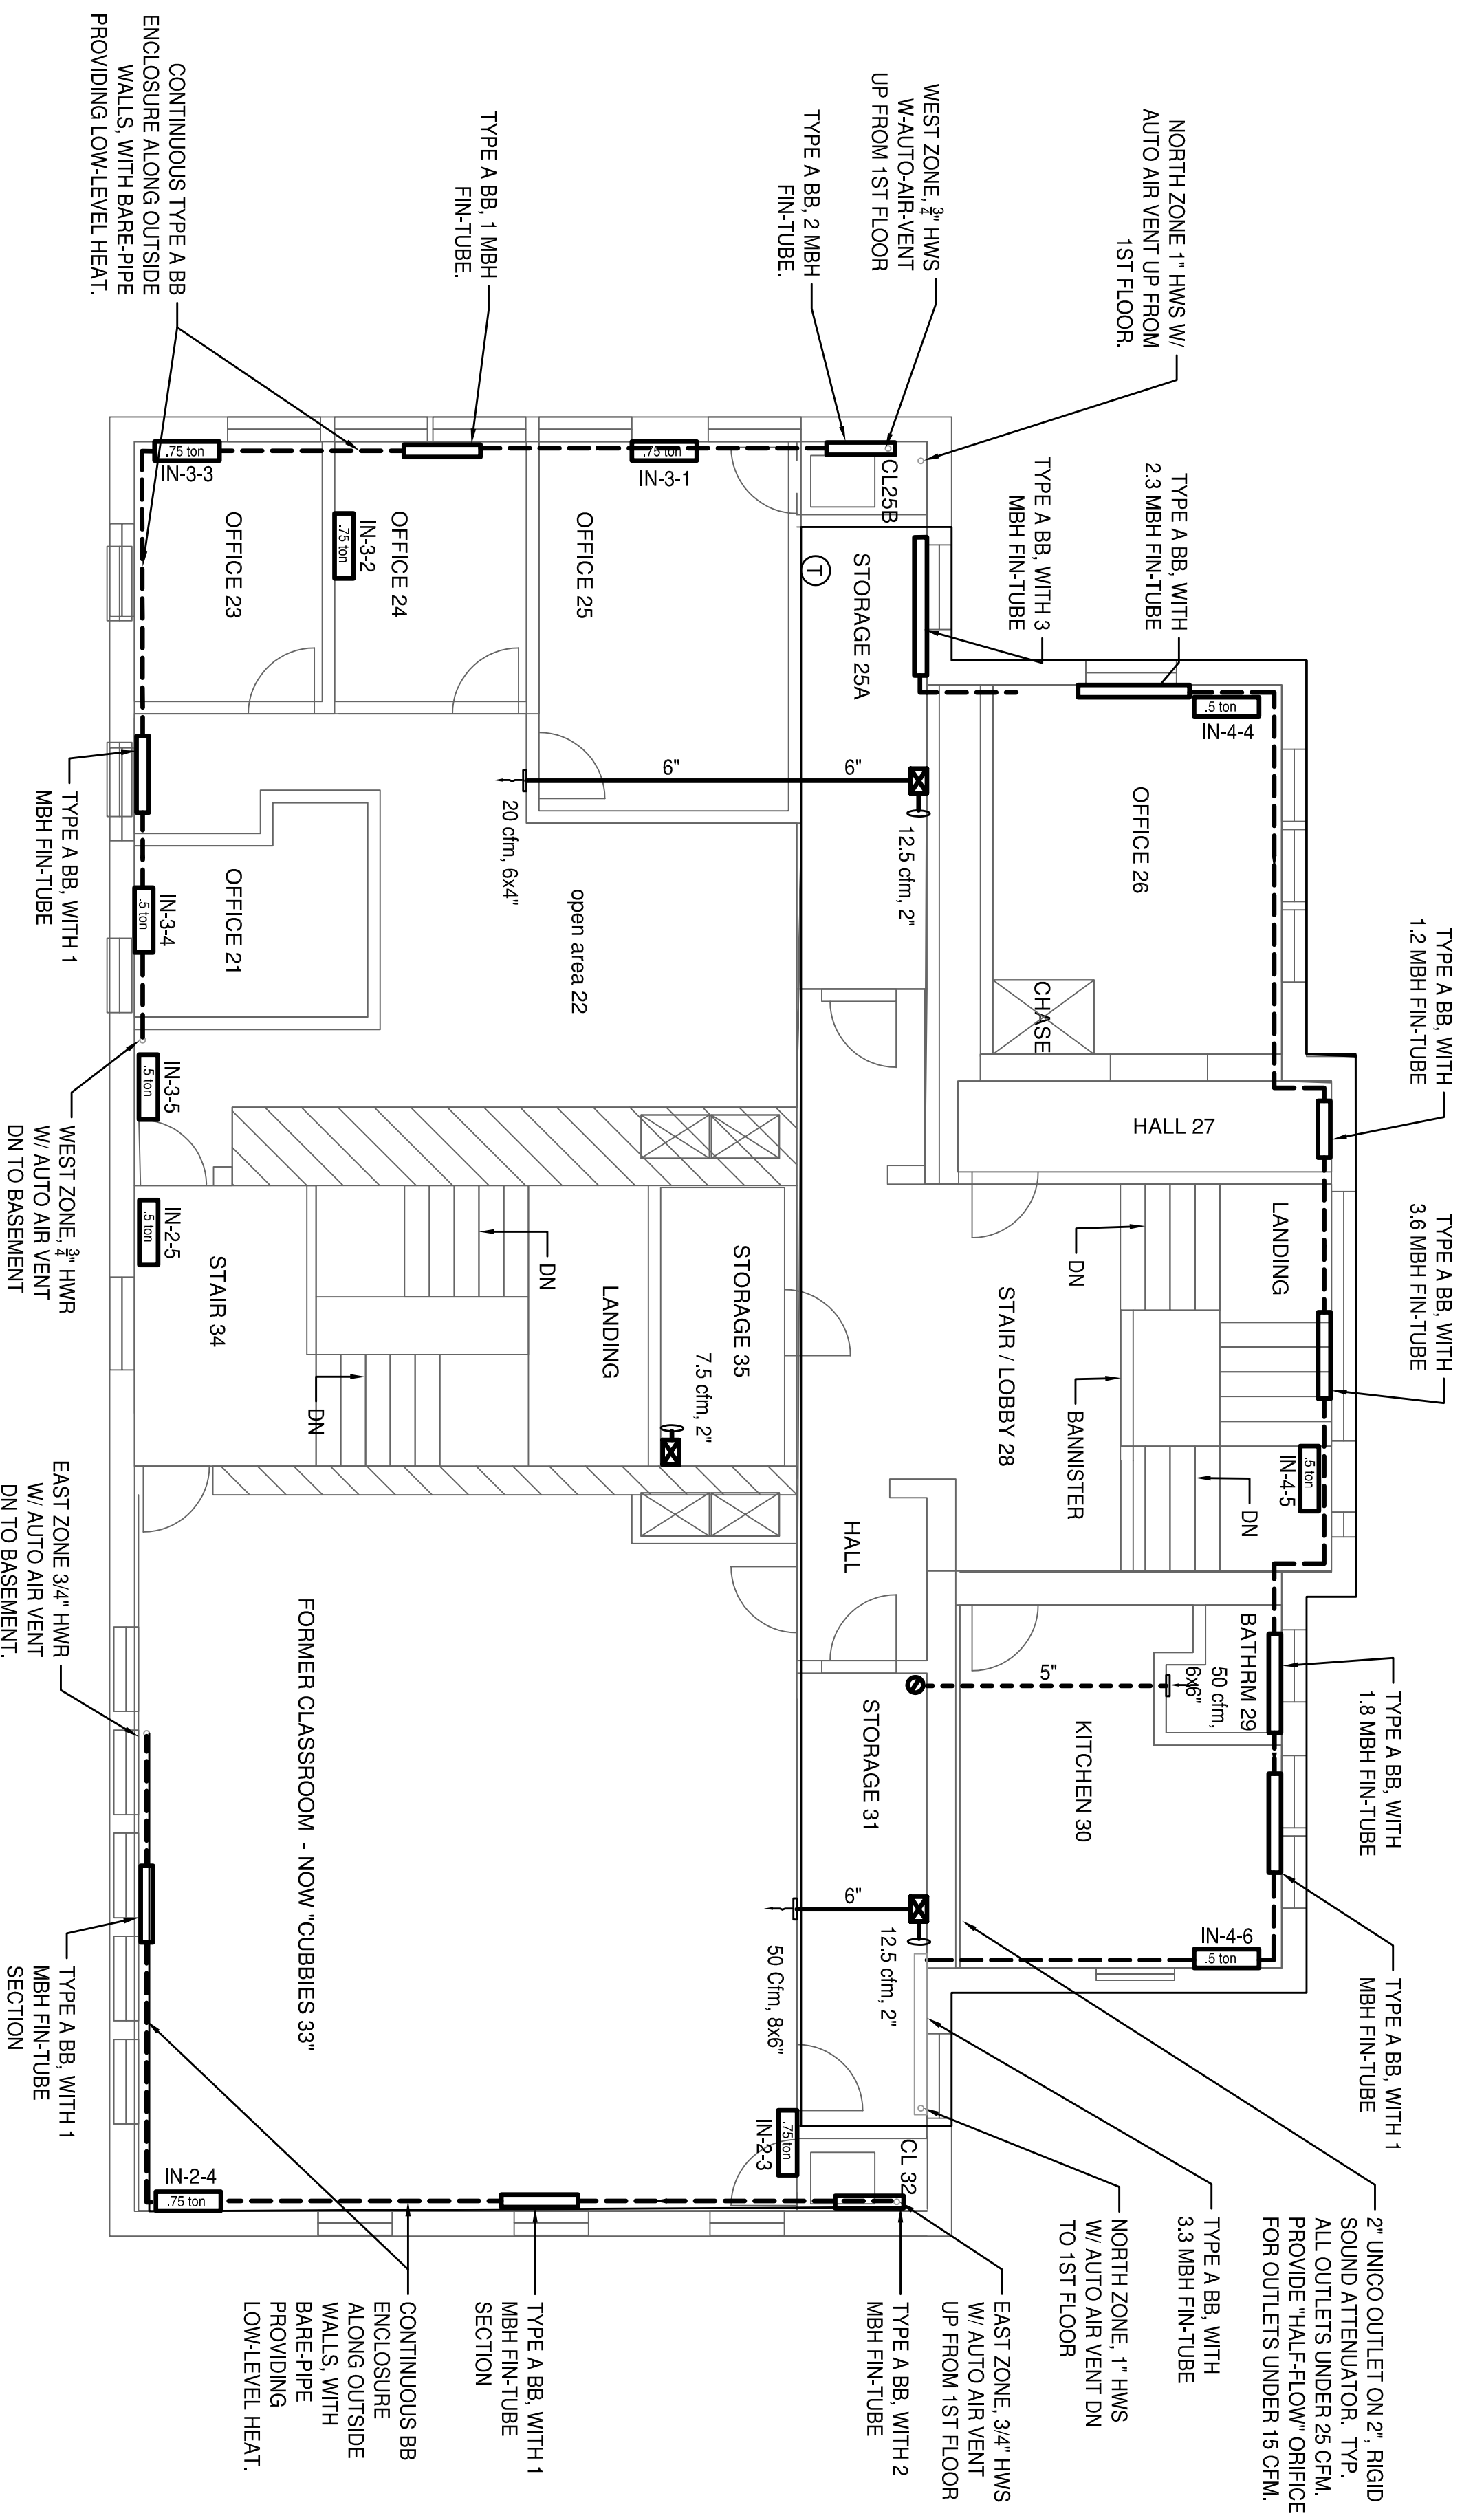

2ND FLOOR VENTILATION ZONE KEY PLAN

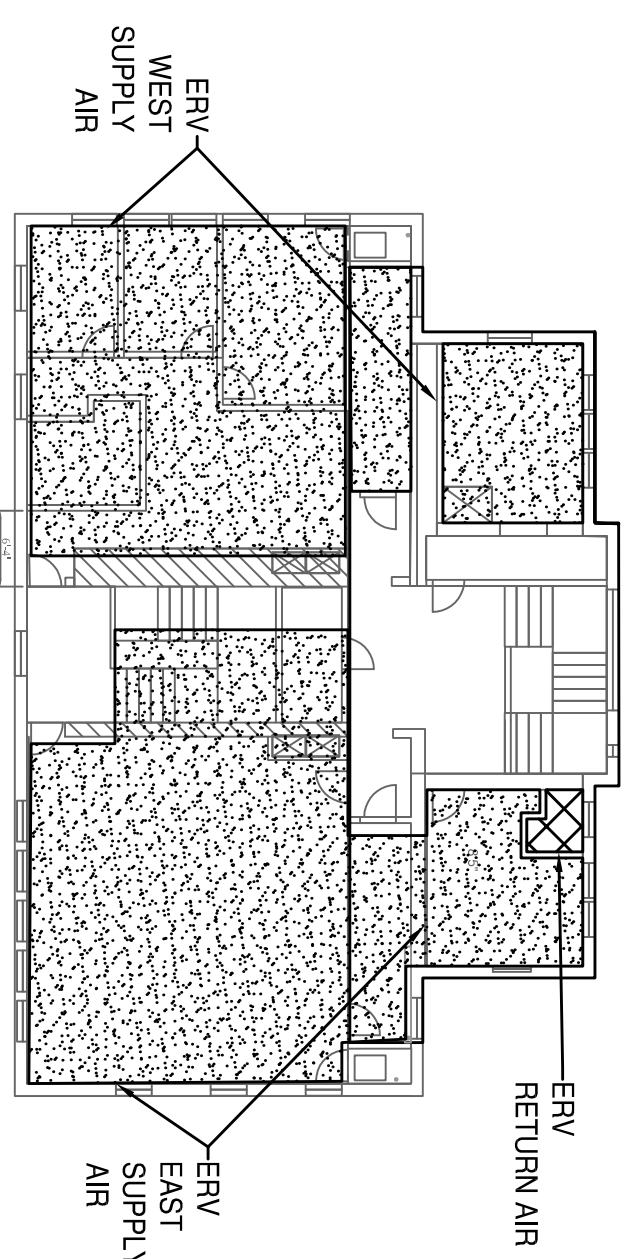

DRAWING TITLE
2ND FLOOR PLAN
WITH ZONING KEY PLANS

JOB TITLE
COMMUNITY ACTION HEAD START
HVAC UPGRADES
34 CENTRAL ST
TURNER'S FALLS, MA 01376

ENGINEER
SENSIBLE SOLUTIONS

64 KNIGHTLY RD
HADLEY, MA.
CELL : (413) 427-7290
TEL : (413) 549-5593
PO BOX 905 BRATTLEBORO, VT 05302

REVISIONS:

BID SET

DRAWING NO.
H6

SCALE
AS SHOWN

DATE
MAY, 2022

DRAWING 6 OF 7